




C:\Users\UKPAM775\WSP 0365\Wind2 - Calon y Gwynt - Documents\03 WIP\03 - Engineering Design\CADIES Figures\62282400-WSPE-FG-T-00008_P02.dwg Originator: UKPAM775

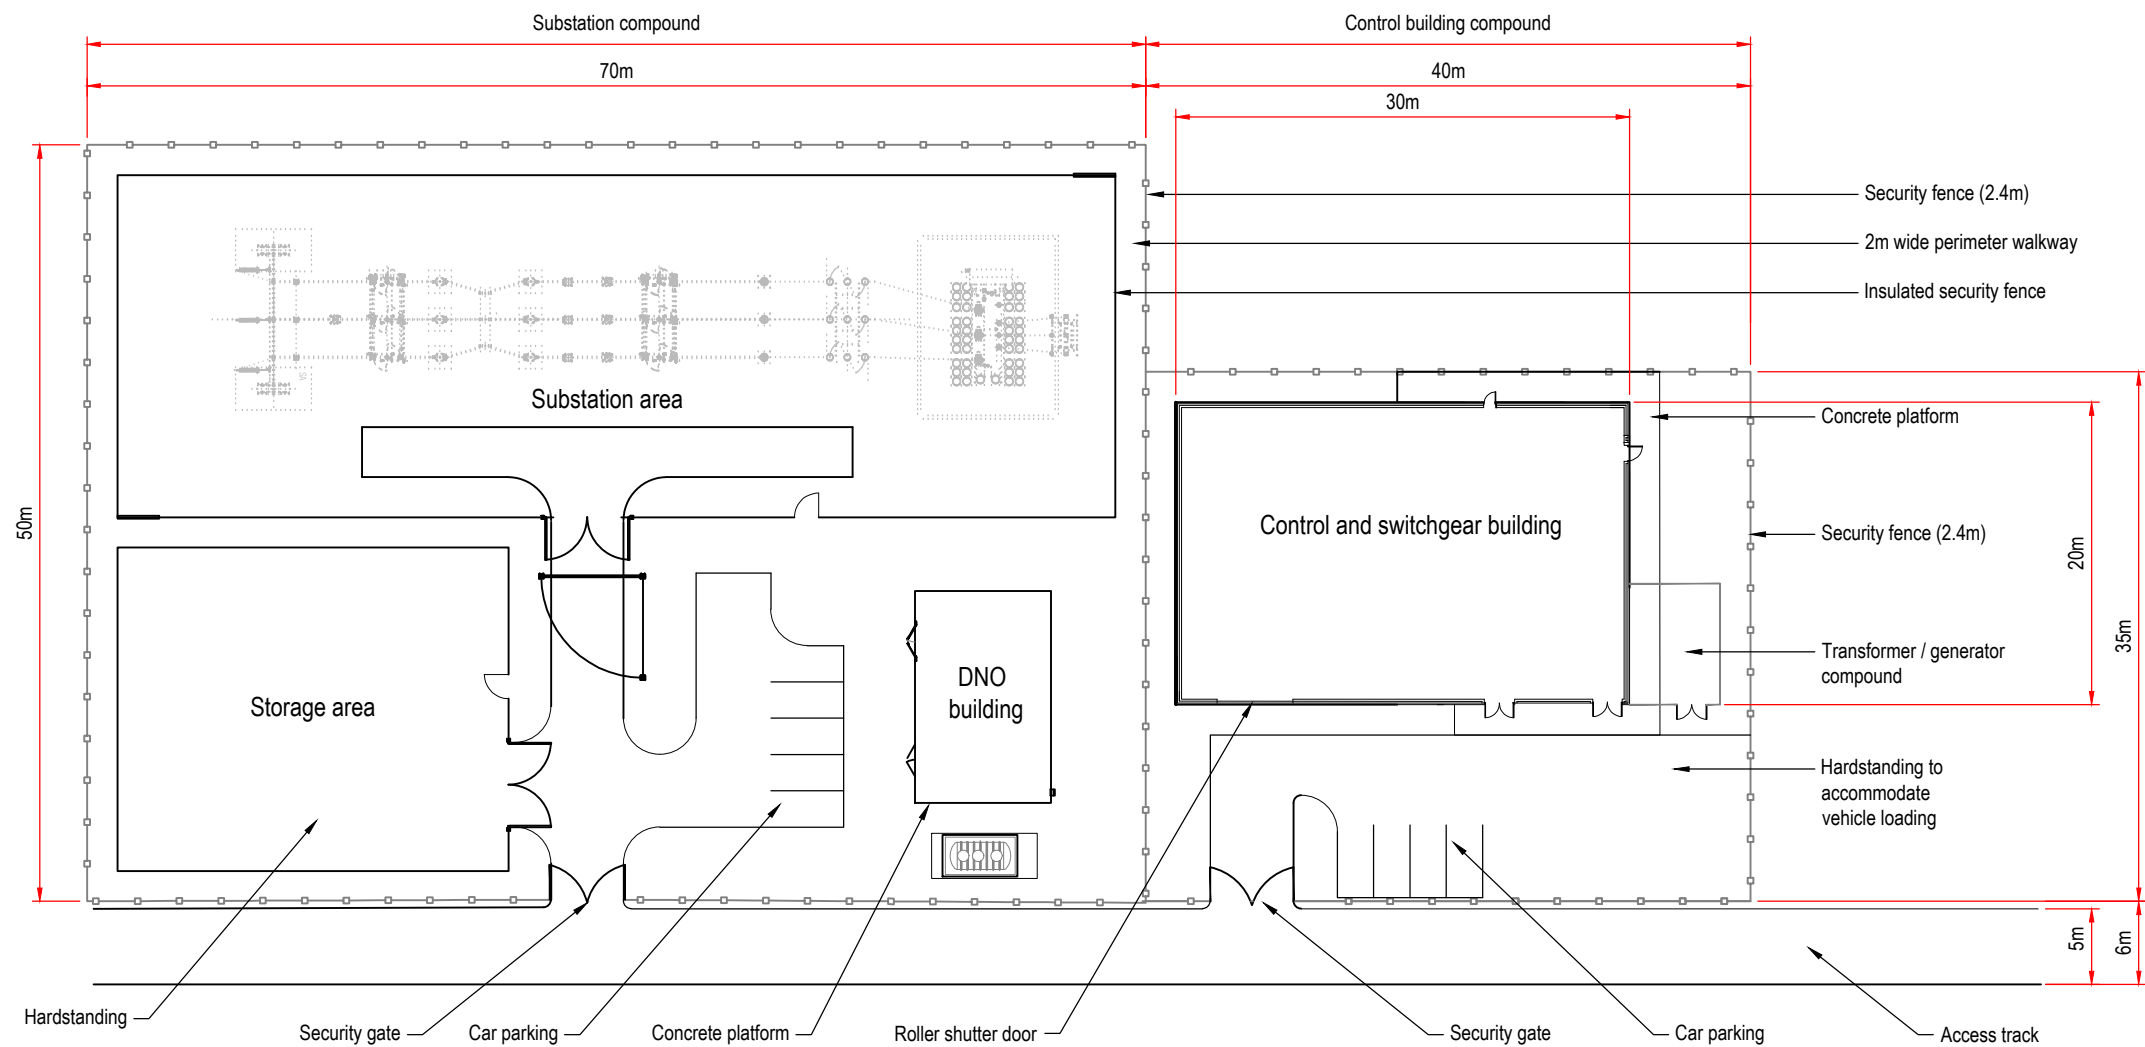


Overhead Plan
Scale 1:500

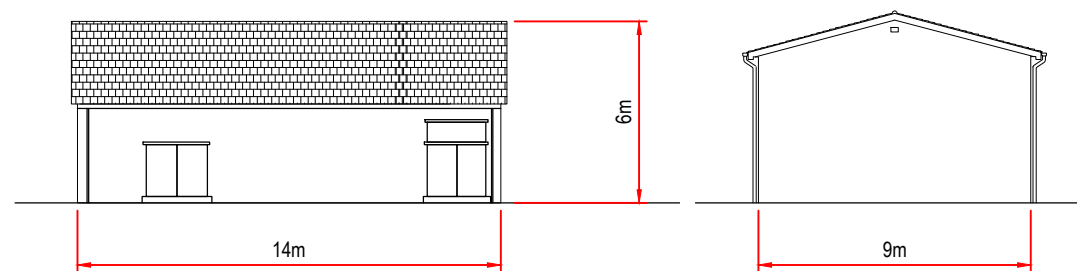

DNO Building Elevations
Scale 1:250

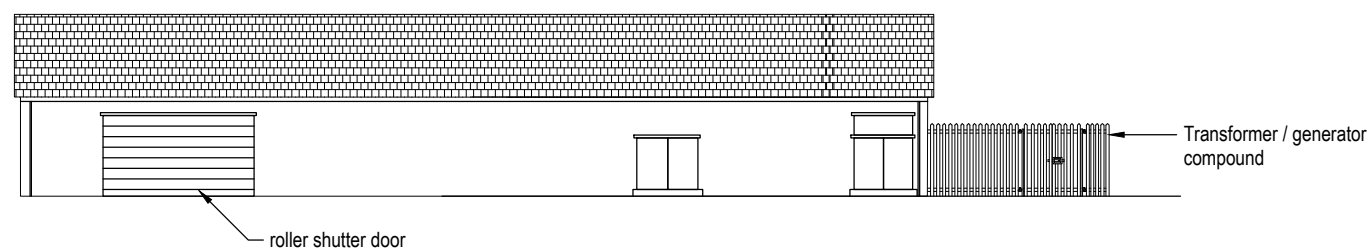


Control Building Elevations
Scale 1:250

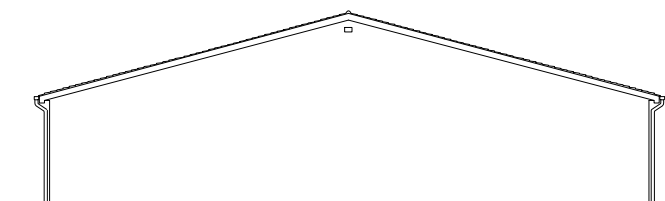

Notes:

1. Measurements shown in metres unless otherwise stated.
2. Site layout plan, ground floor plans and elevations to be submitted in accordance with planning conditions attached to the consent should approval be granted.
3. Welfare to include toilets, showers, kitchen, offices and locker room
4. DNO building size is indicative, final size will be to DNO requirements

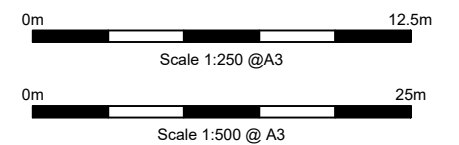

OS Licence: N/A

Client

wind2

Parc Ynni Calon Y Gwynt
Environmental Statement

Figure 4.8
Typical control building and substation plan
and elevations
62282400-WSPE-FG-T-00008_P02

April 2026

wsp