


\\uk.wspgroup.com\central_data\Discipline Management\Environmental\1. Service Lines\GIS\1. Office specific\NoIda\Aseem\Calon y Gwyn\AroPro\62282440-WSP-XX-XX-DG-EL-0033.aprx Originator: INAS06227

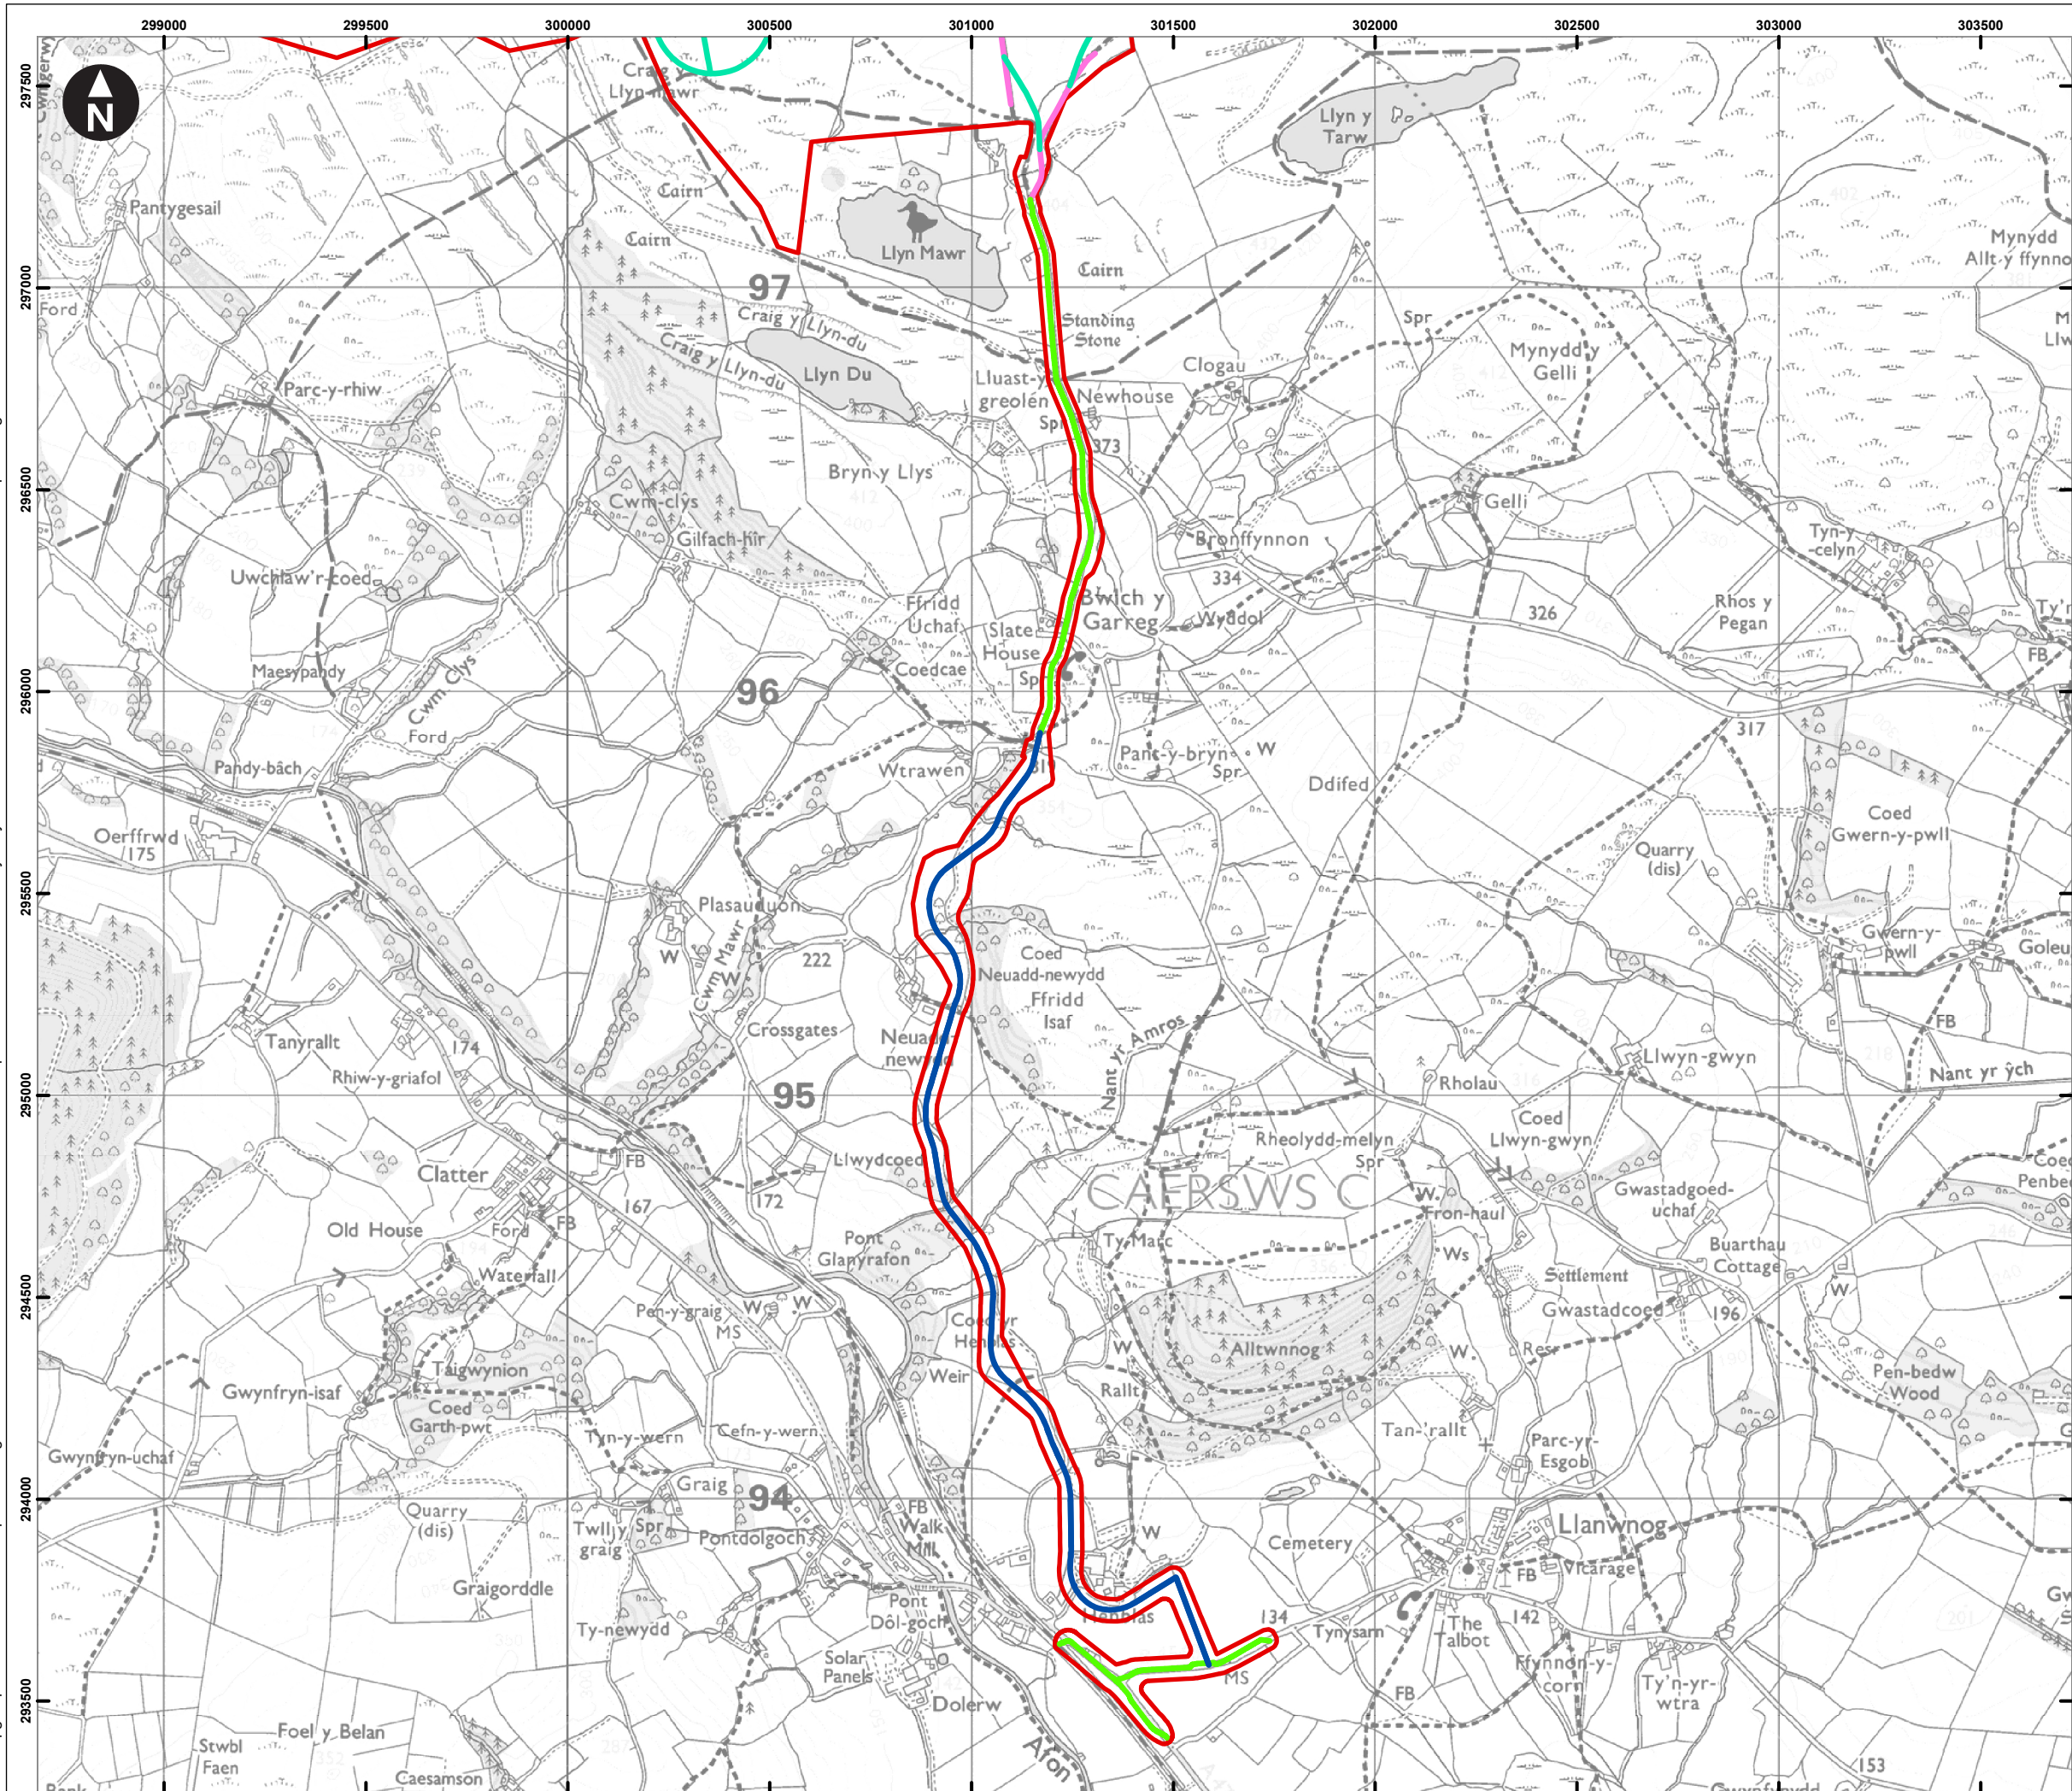

- Key
- Site boundary
 - Existing upgraded access track
 - New Internal Energy Park Access Track
 - New Access Road
 - Existing Upgraded Public Road

0 250 500 750 1,000 m
Scale at A3:1:16,000
© Crown copyright and database rights 2023 Ordnance Survey
0100031673

Client
wind2

Parc Ynni Calon y Gwyn
Environmental Statement

Figure 4.1
Site Access