




C:\Users\UKPAM775\WSP 0365Wind2 - Calon y Gwynt - Documents\03 WIP\03 - Engineering Design\CADIES Figures\62282400-WSPE-FG-T-00003_P02.dwg Originator: UKPAM775

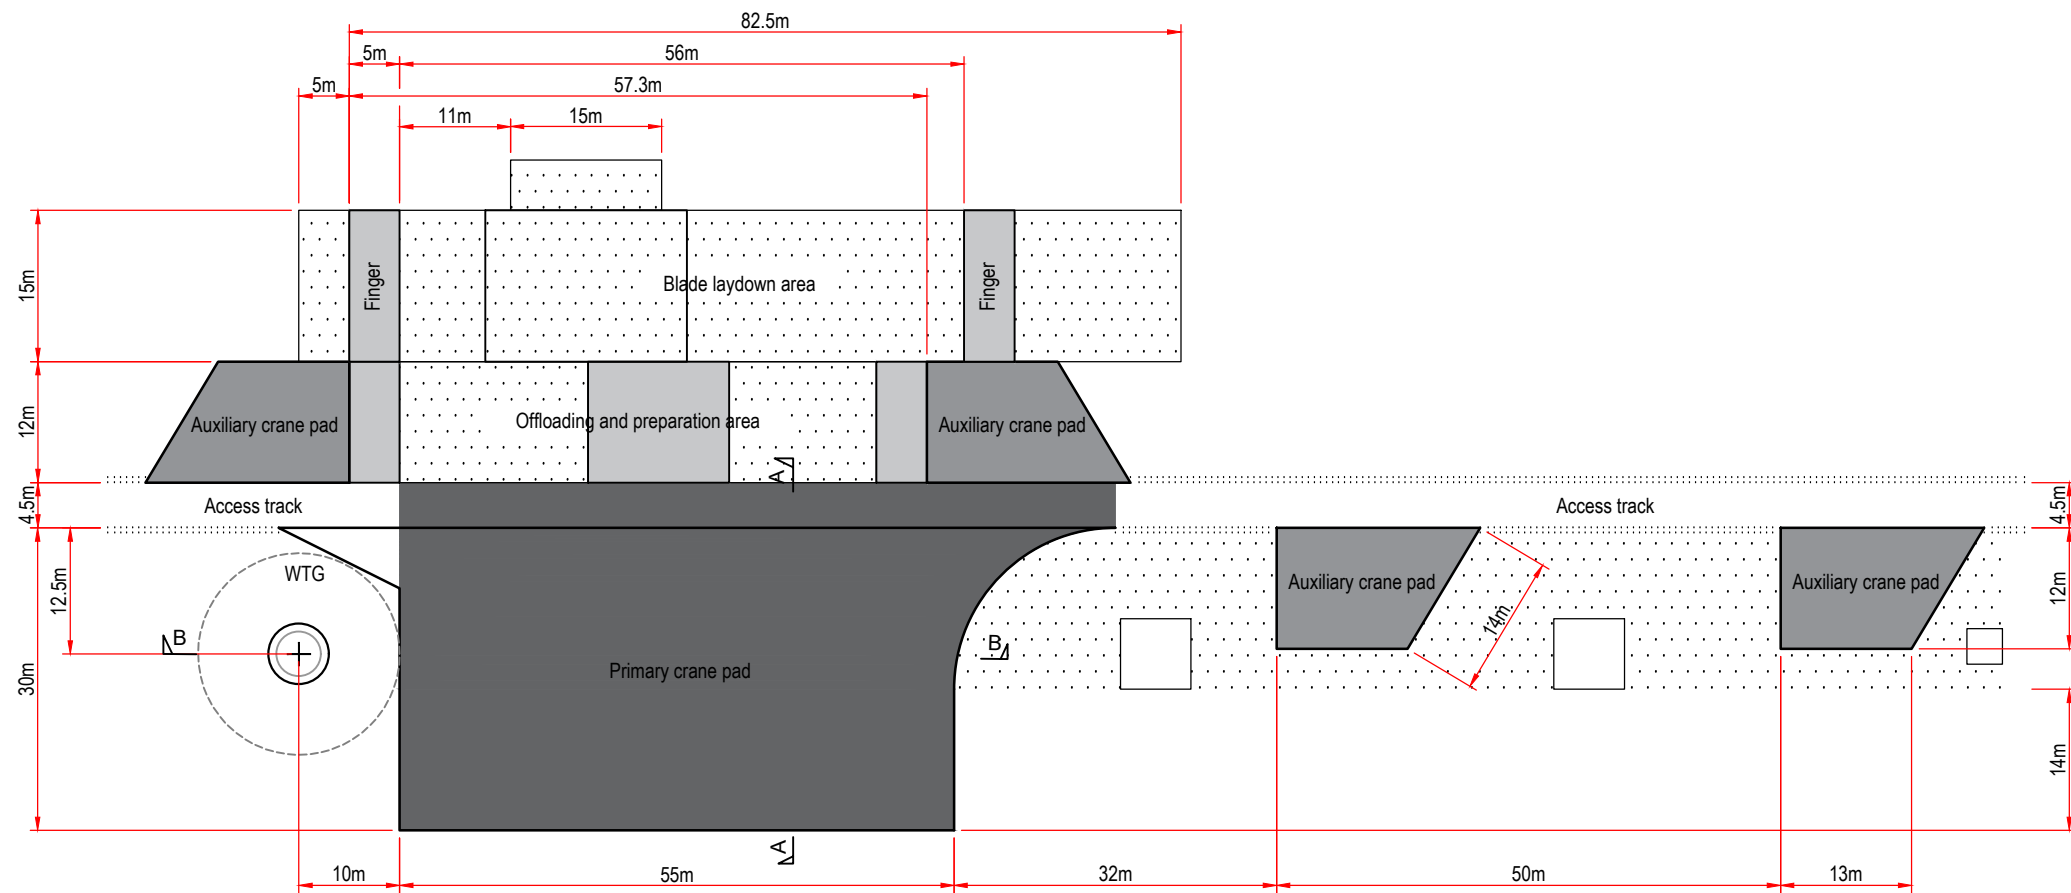

Plan
Scale 1:750

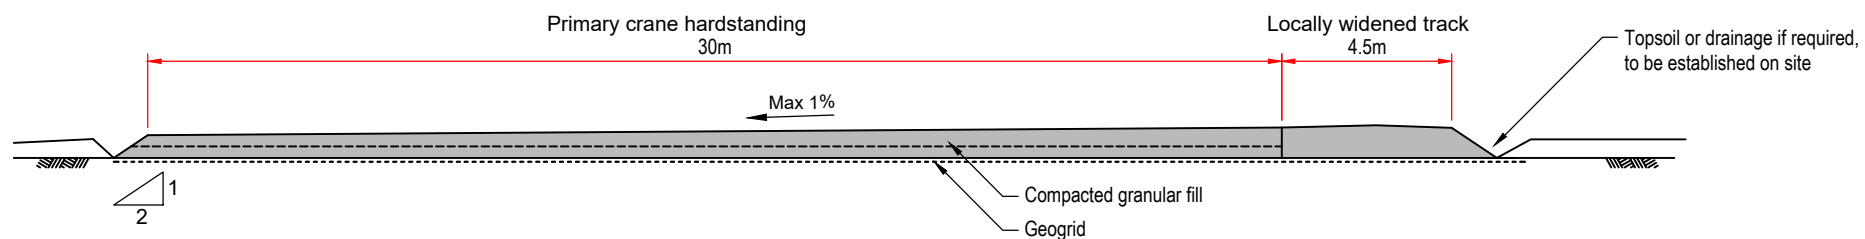


Section A-A
Typical cross section
Scale 1:200

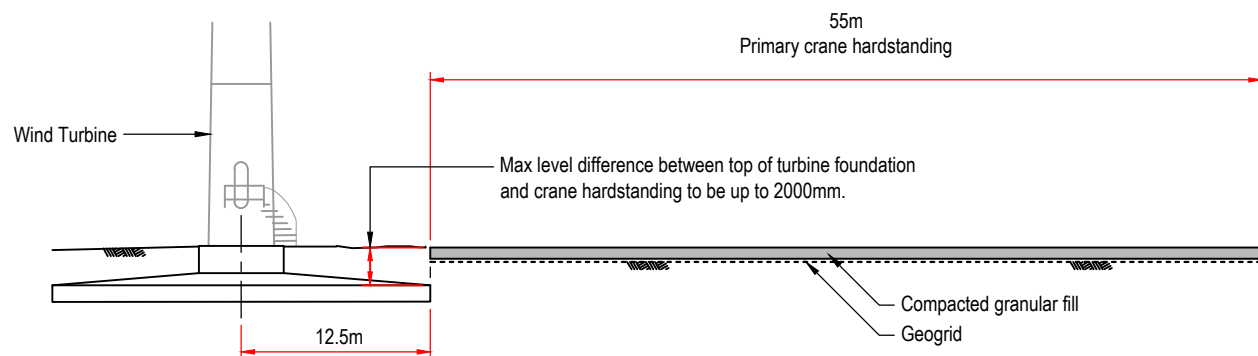

Section B-B
Typical cross section
Scale 1:500

Notes:

1. All dimensions are in metres.
2. Drainage to be established on site.
3. Lateral slope drainage strategy used will depend on site specific factors e.g. type of crane used.

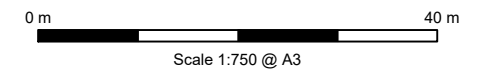

OS Licence: N/A

Client

wind2

Parc Ynni Calon Y Gwynt
Environmental Statement

Figure 4.3
Wind Turbine Crane Hardstanding
62282400-WSPE-FG-T-00003_P02

April 2026

wsp