




C:\Users\UKPAM775\WSP 0365Wind2 - Calon y Gwynt - Documents\03 WIP\3J - Engineering Design\CADIES Figures\62282400-WSPE-FG-T-00004_P02.dwg Originator: UKPAM775

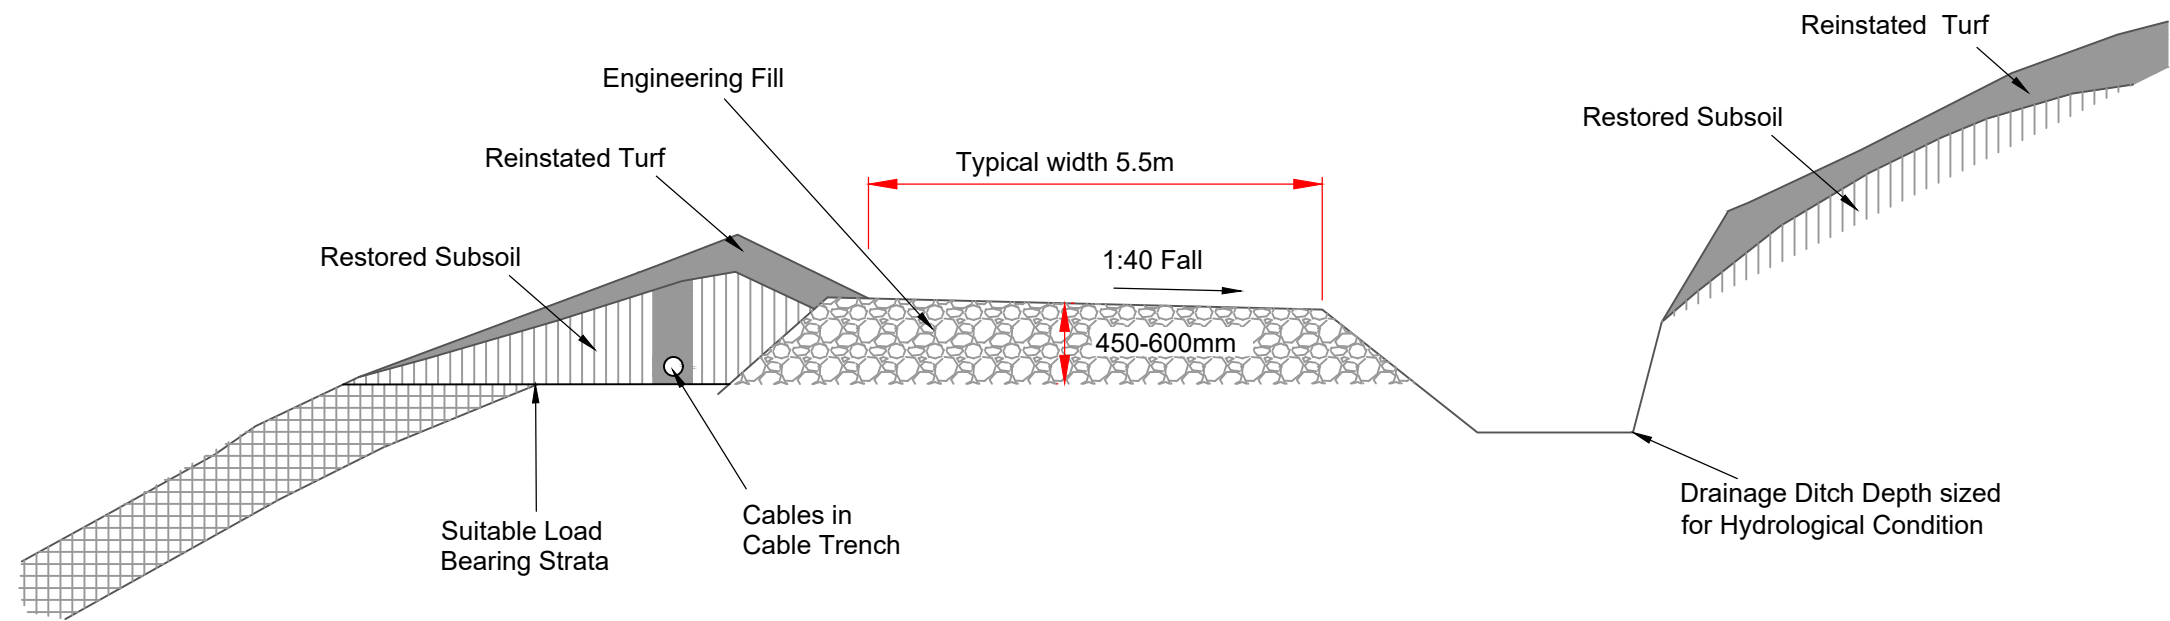

A) Typical Section Through Cut Road Excavated on Slope
(1:100 @ A3)

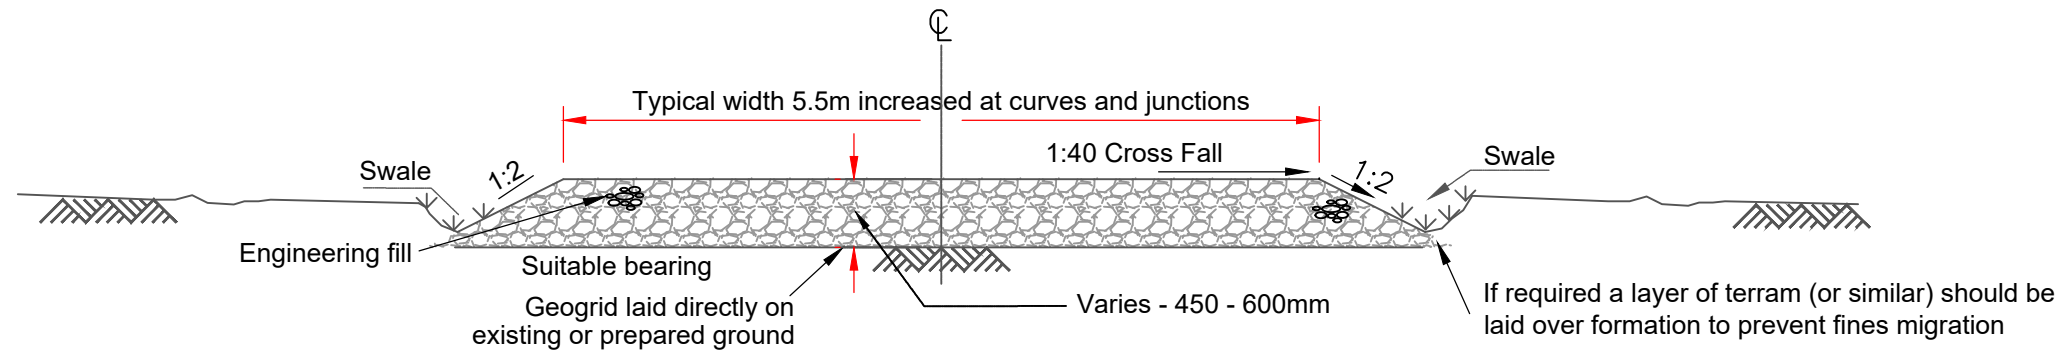


B) Excavated Proposed New Track Construction on Rock
(1:50 @ A3)

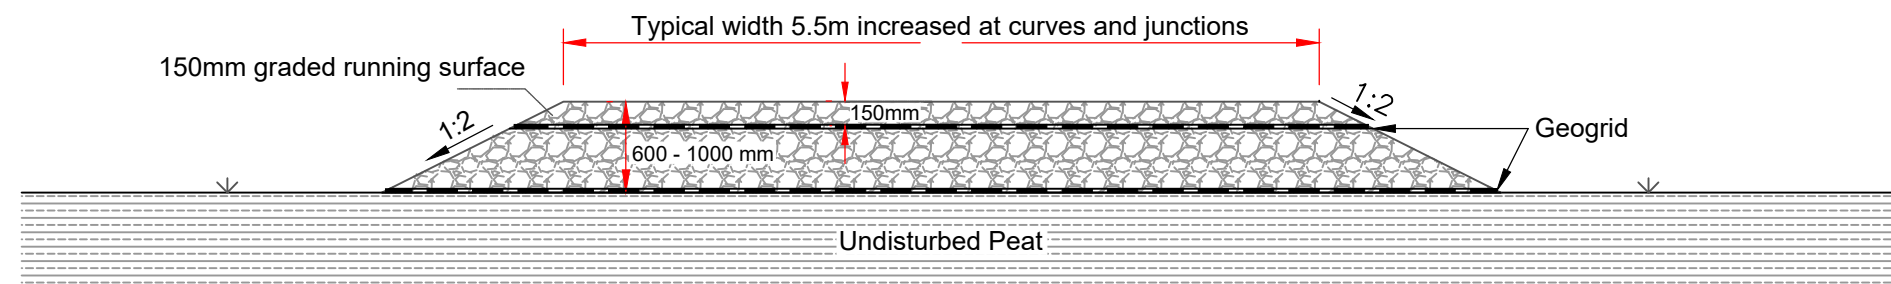

C) Floating Track Construction
(1:50 @ A3)

Key:

1. All dimensions are in millimetres unless otherwise stated.
2. Track width based on:
 - minimum advised width of up to 5.5m for turbine delivery.
 - single track road with passing places at suitable locations.
3. Maximum track width is 7-14m.
4. Reflective marker posts to be located as required.
5. Drainage to be established on-site.

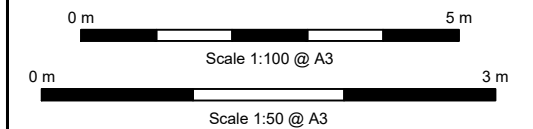

OS Licence: N/A

Client

wind2

Parc Ynni Calon Y Gwynt
Environmental Statement

Figure 4.4
Indicative Internal Site Track Cross Section
62282400-WSPE-FG-T-00004_P02

April 2026

wsp