



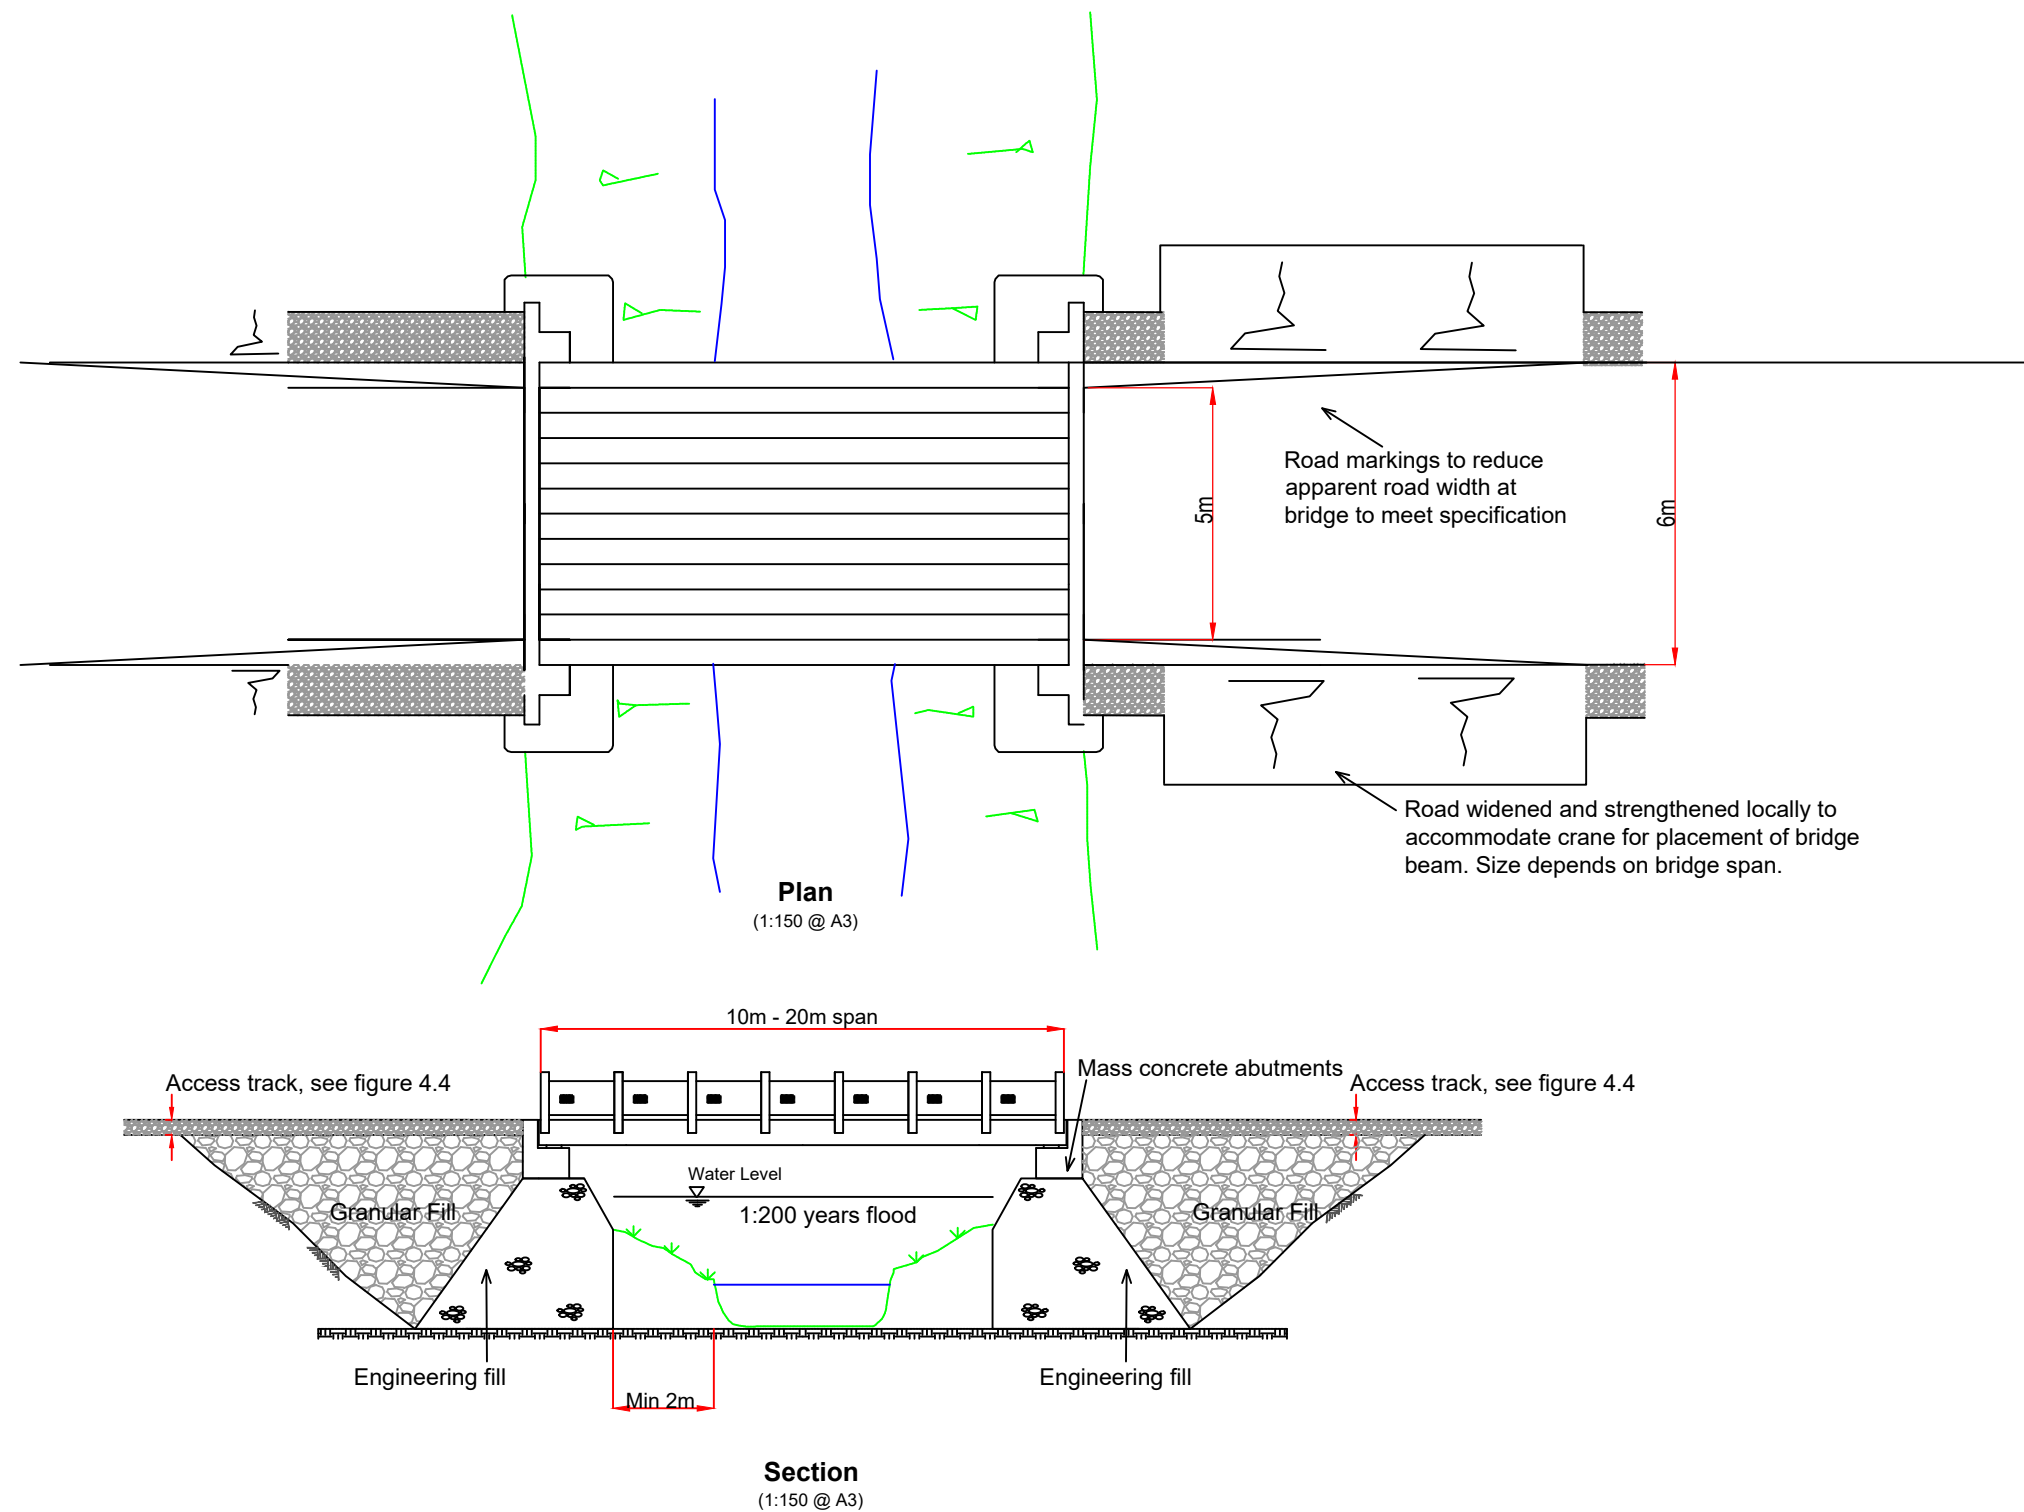

Notes:

1. All dimensions in metres.
2. Bridge arrangement to have capacity to convey 1:200 year flows without surcharging.

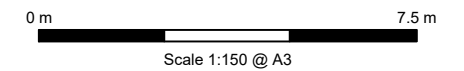

OS Licence: N/A

Client

wind2

Parc Ynni Calon Y Gwynt
Environmental Statement

Figure 4.6
Indicative Bridge Plan and Elevation
62282400-WSPE-FG-T-00006_P02

April 2026

wsp