

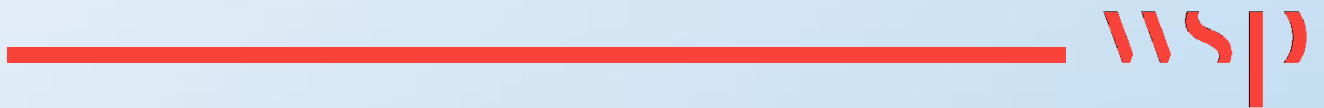


Appendix B

FIGURE 1.1 - SITE LOCATION PLAN

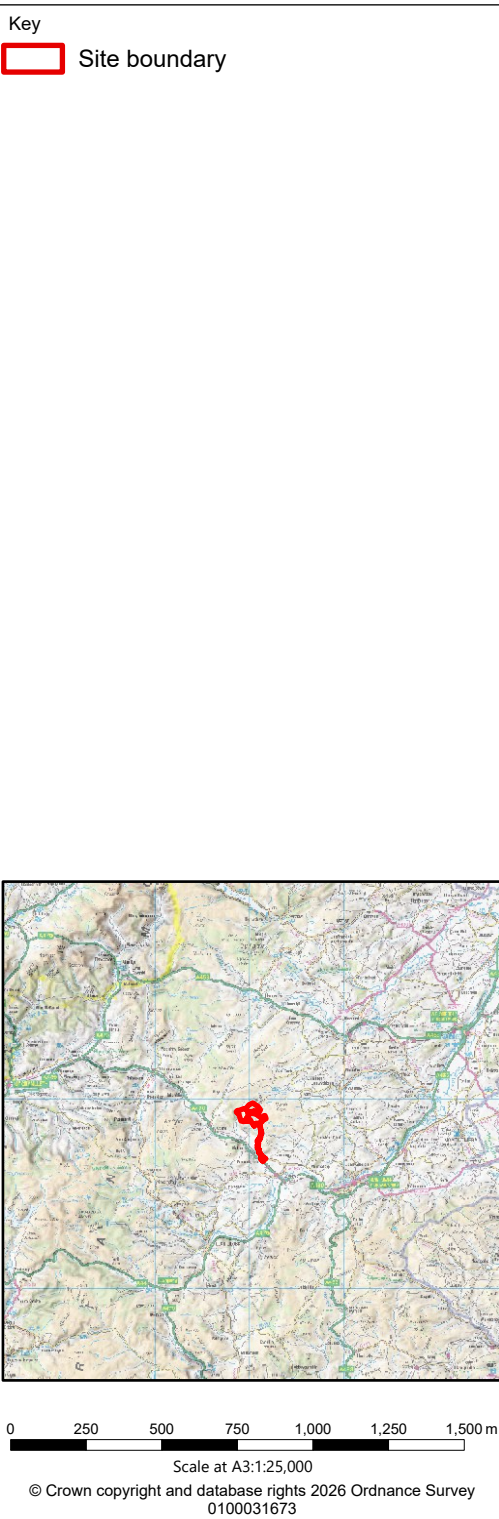

\\uk.wspgroup.com\central_data\Discipline Management\Environmental\1. Service Lines\GIS\1. Office specific\Noida\Aseem\Calon y Gwynn\ArcPro\62282440-WSP-XX-XX-DG-El-0031.aprx Originator: INAS06227

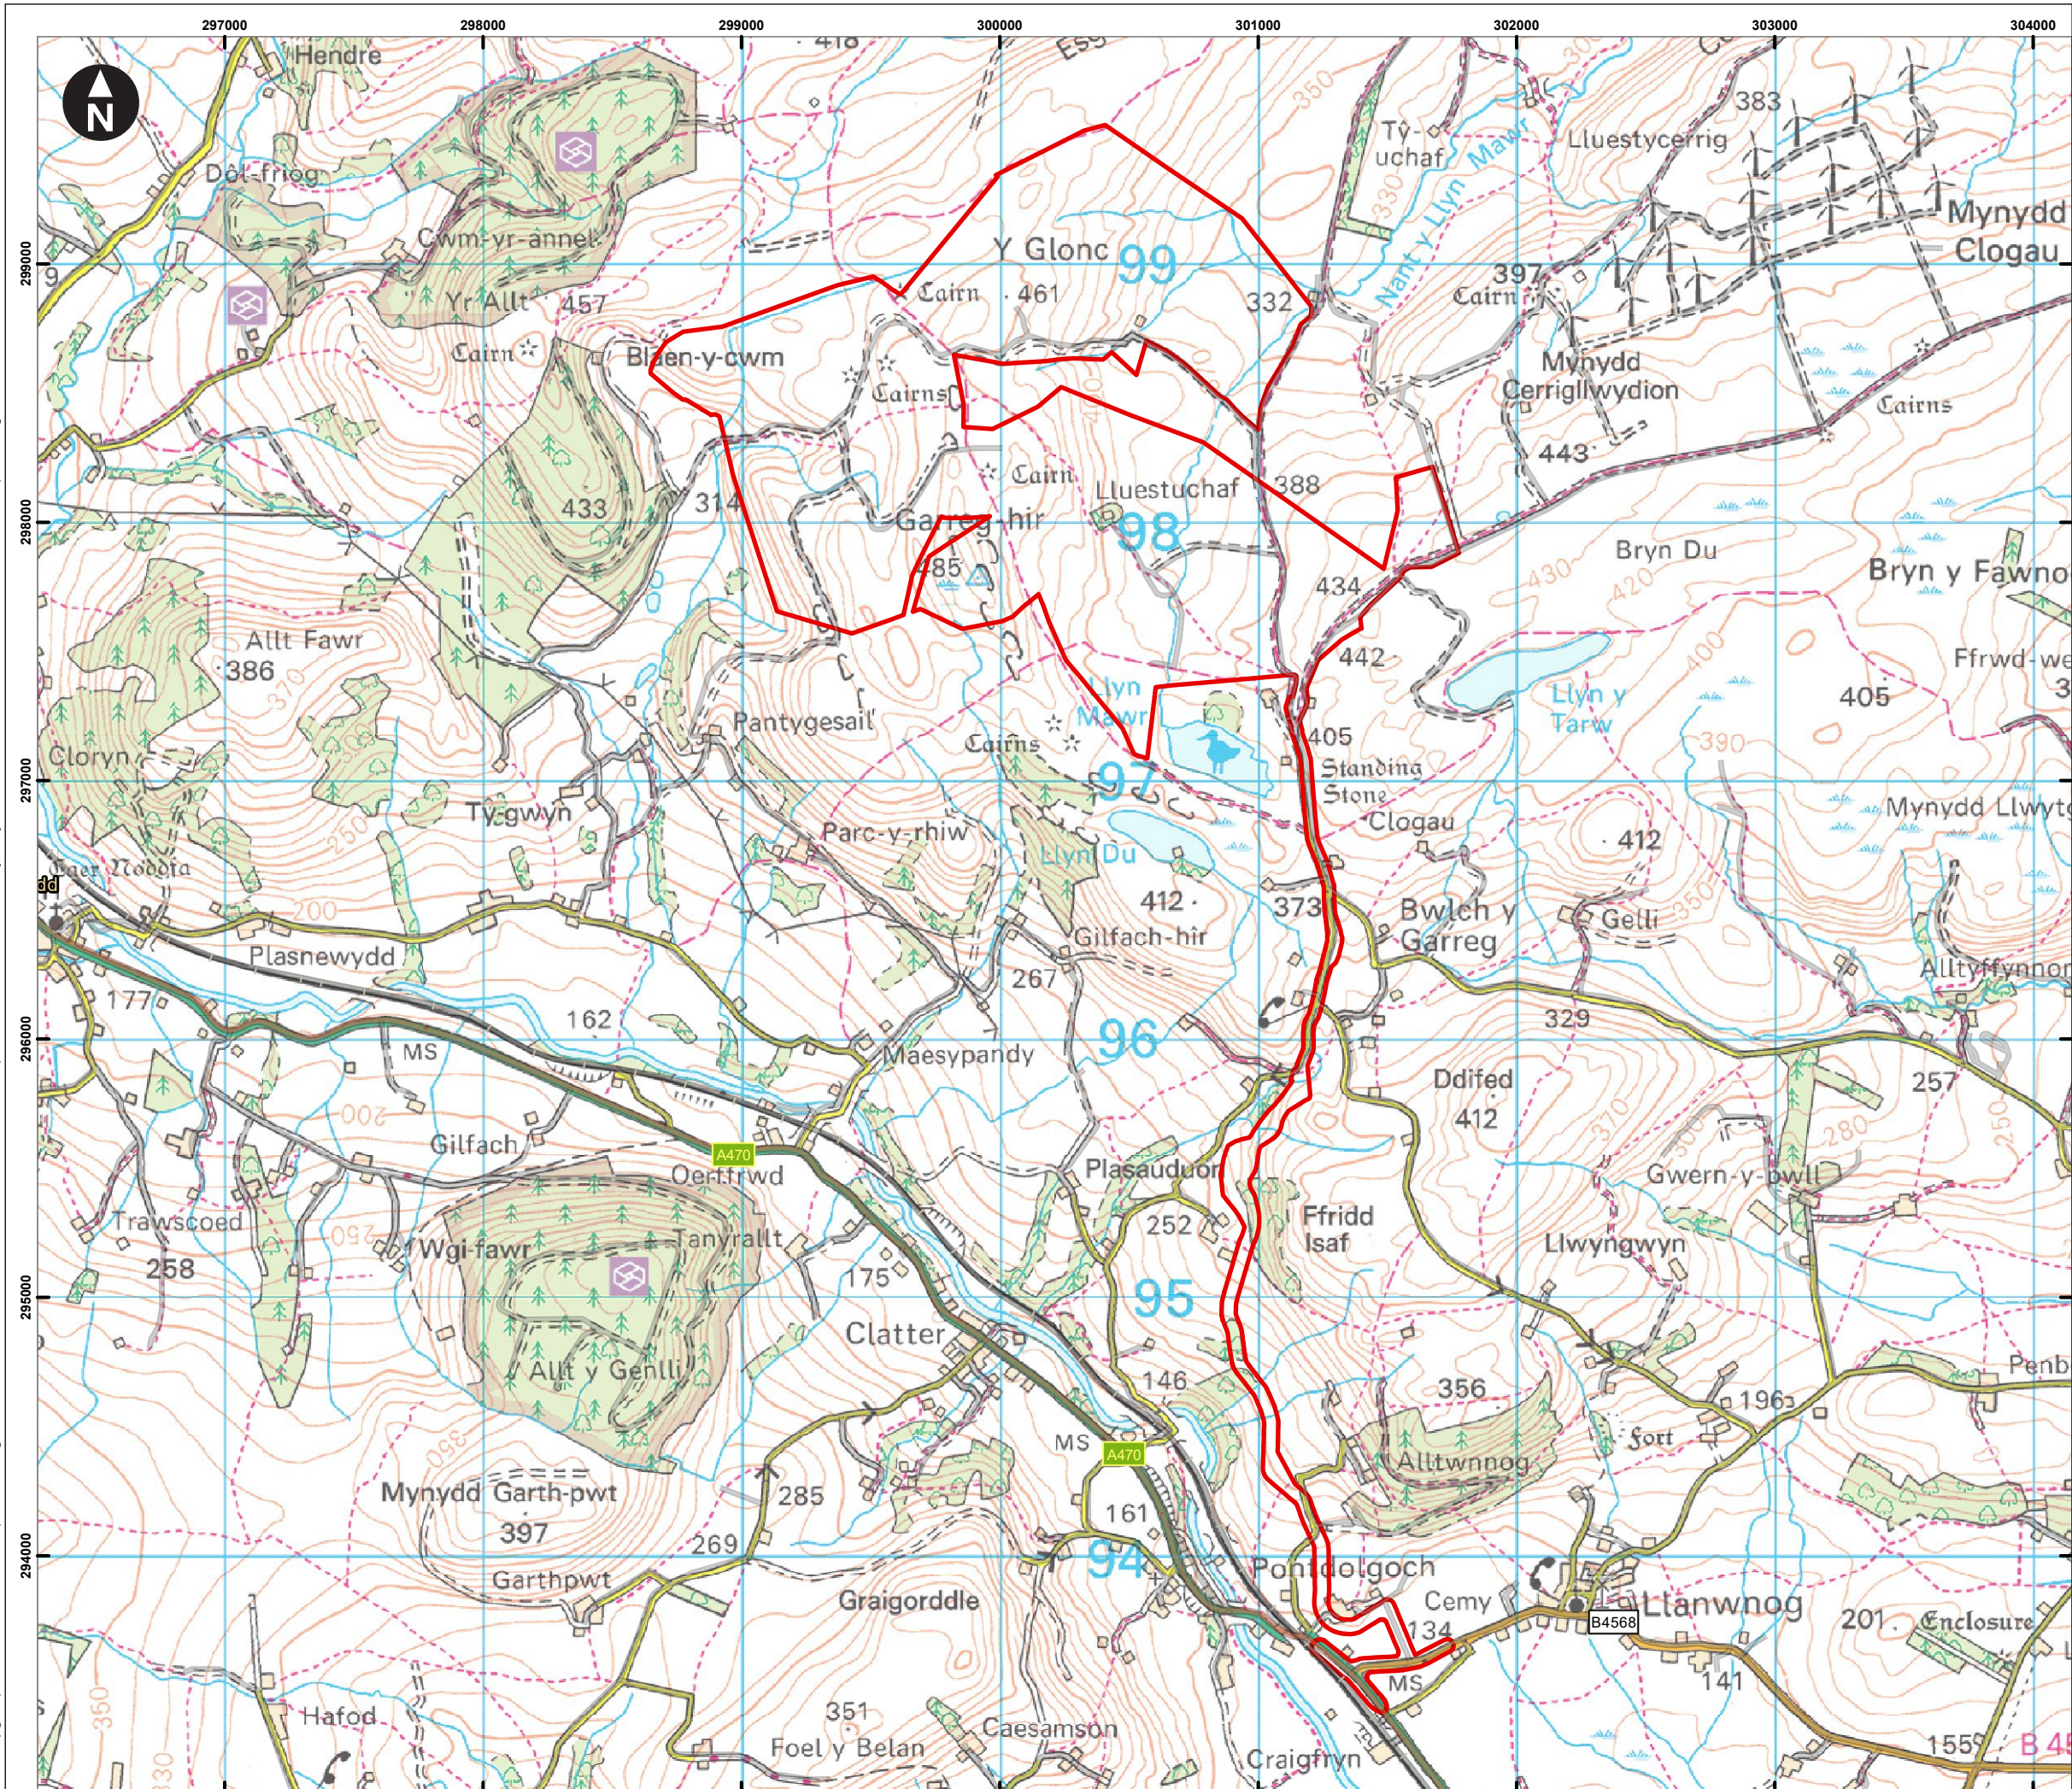

Client

wind2

Parc Ynni Calon y Gwynn

Plannig, Design and Access
Statement


Figure 1.1
Site Location Plan

June 2026


wsp

Appendix C

FIGURE 1.2 - SITE LAYOUT PLAN

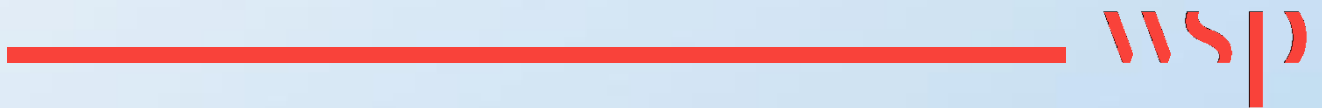

\\uk.wspgroup.com\central_data\Discipline Management\Environmental\1. Service Lines\GIS\1. Office specific\NoIda\Aseem\Calon y Gwynn\ArcoPro\62282440-WSP-XX-XX-DG-EL-0032.aprx Originator: INAS06227

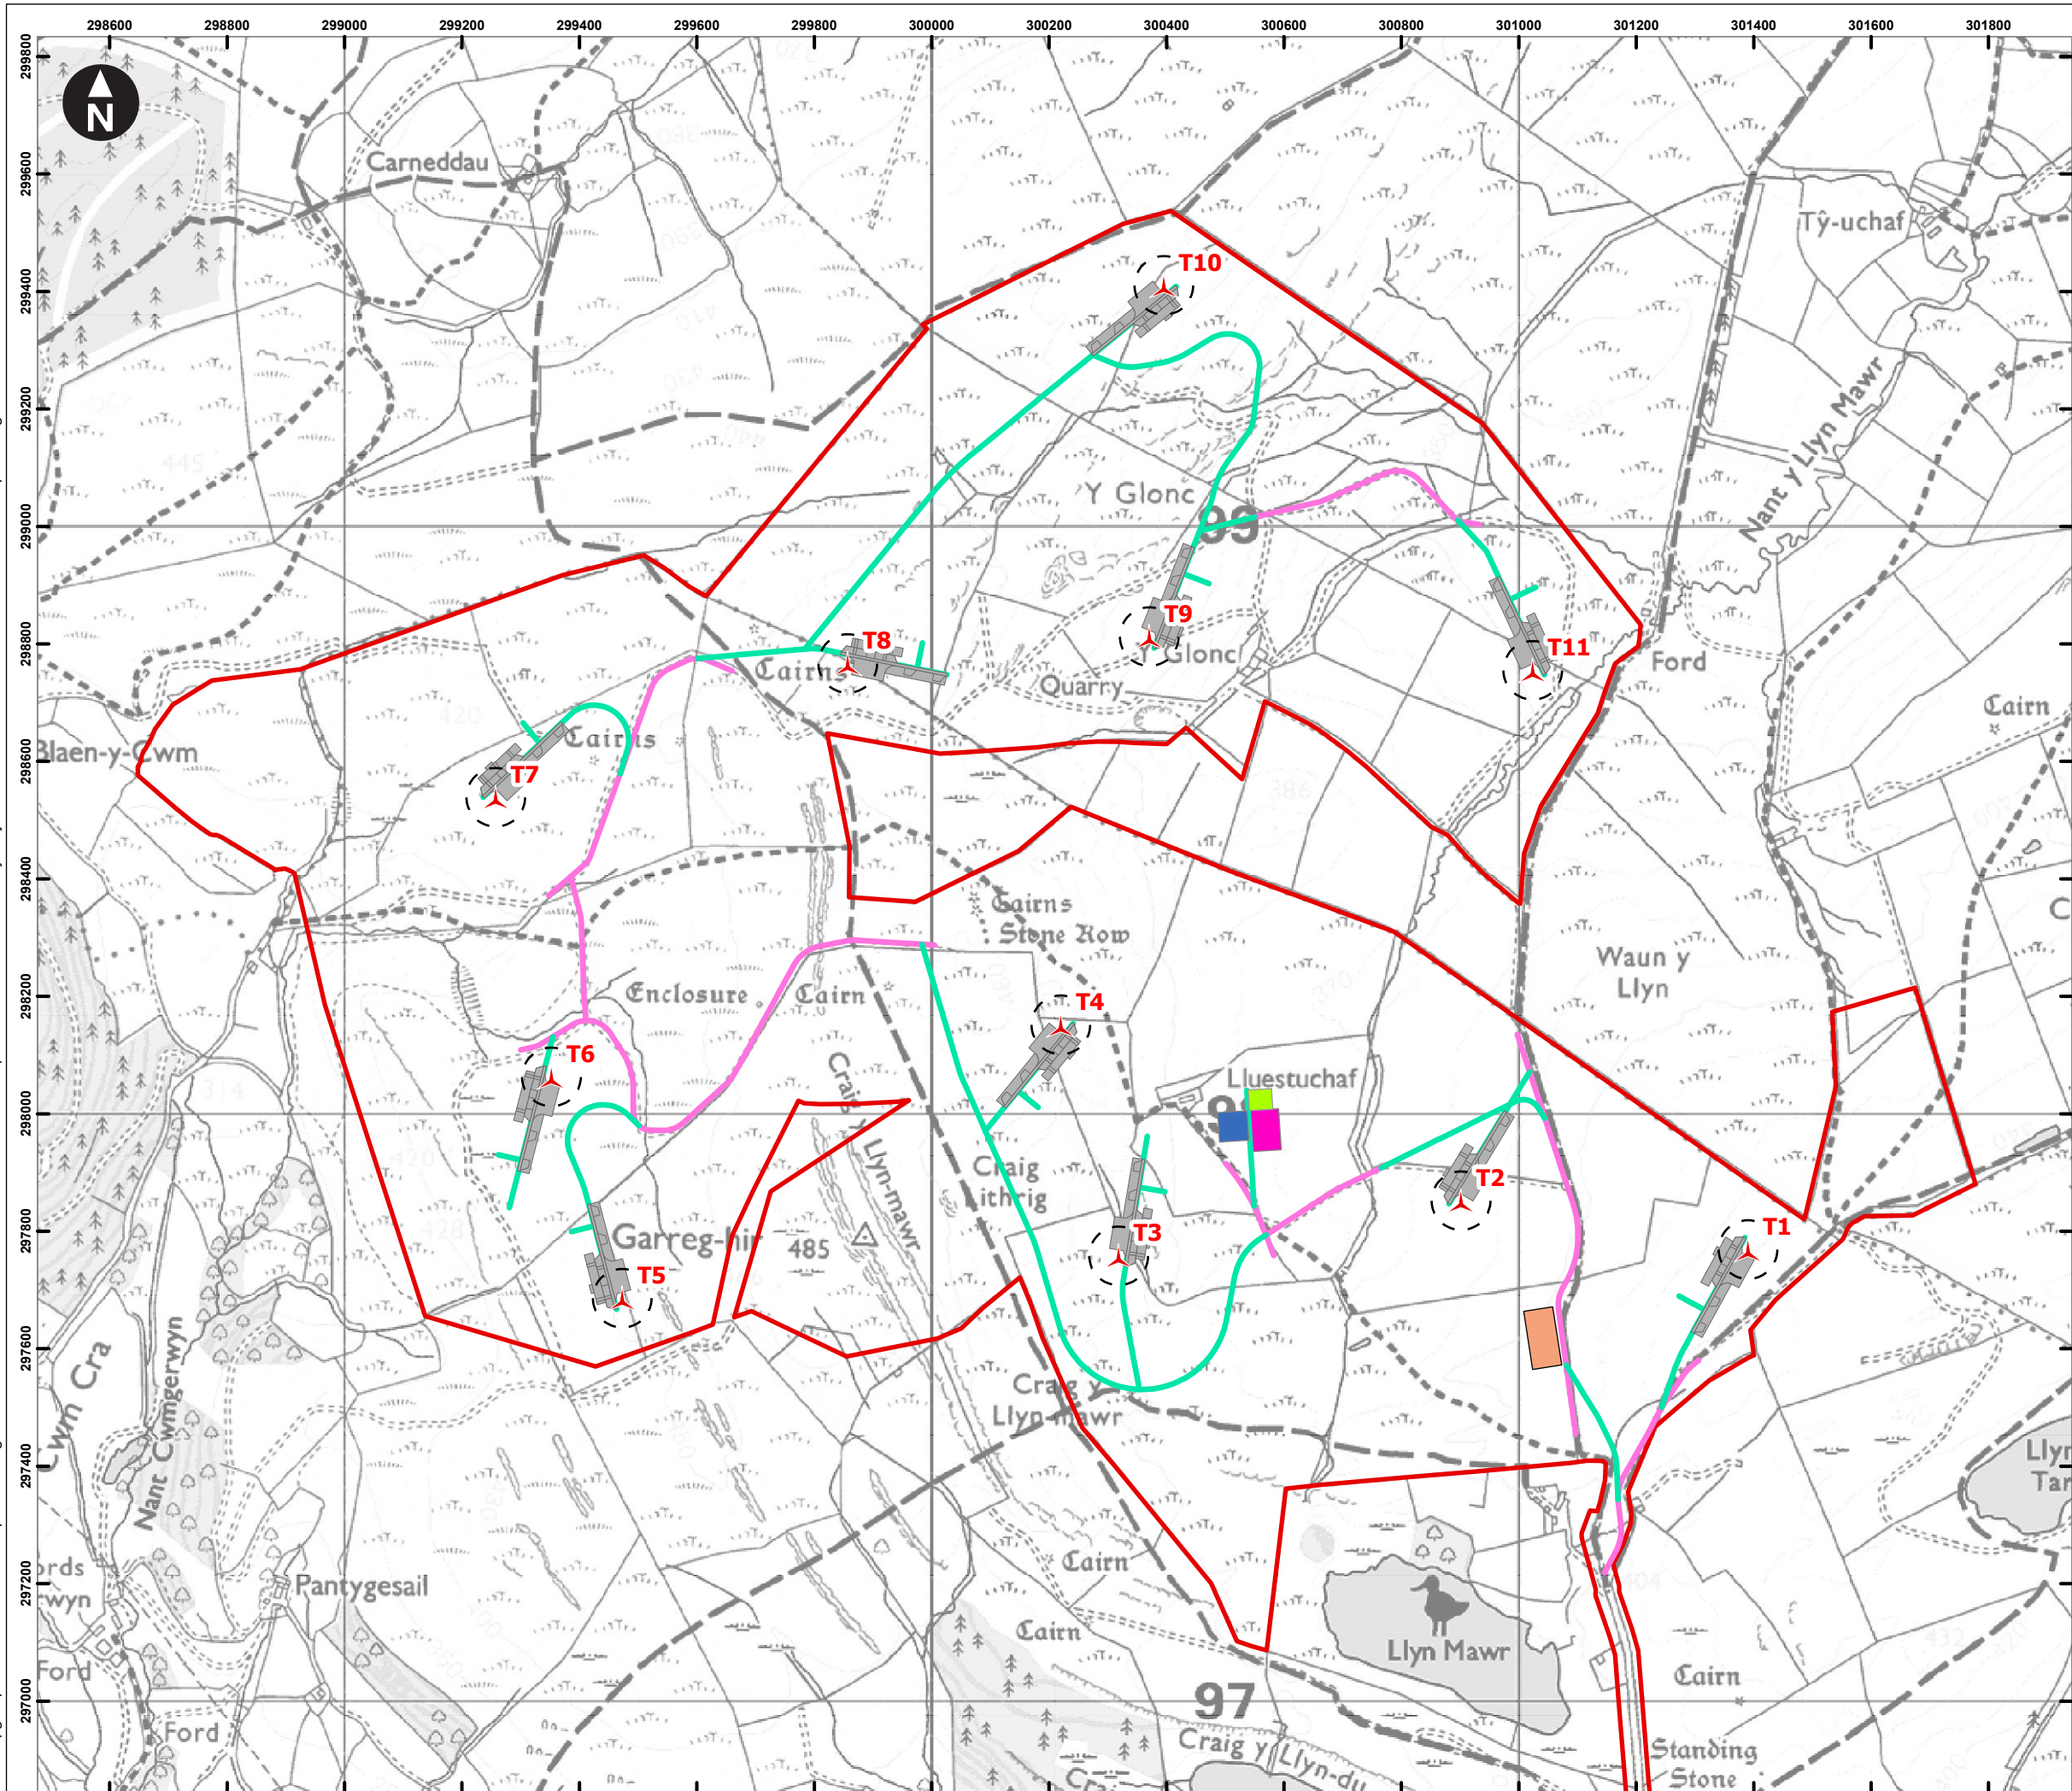

- Key
- Site boundary
 - Wind turbine
 - 50m microsites
 - Temporary construction compound
 - Substation compound
 - Hardstanding and Clear working area
 - Control building compound
 - BESS Compound
 - Existing upgraded access track
 - New access track

0 250 500 m
Scale at A3:1:11,000
© Crown copyright and database rights 2023 Ordnance Survey
0100031673

Client
wind2

Parc Ynni Calon y Gwynnt
Planning, Design and Access
Statement

Figure 1.2
Site Layout Plan

June 2026





1 Capital Quarter
Tyndall Street
Cardiff
CF10 4BZ

wsp.com

WSP UK Limited makes no warranties or guarantees, actual or implied, in relation to this report, or the ultimate commercial, technical, economic, or financial effect on the project to which it relates, and bears no responsibility or liability related to its use other than as set out in the contract under which it was supplied.