



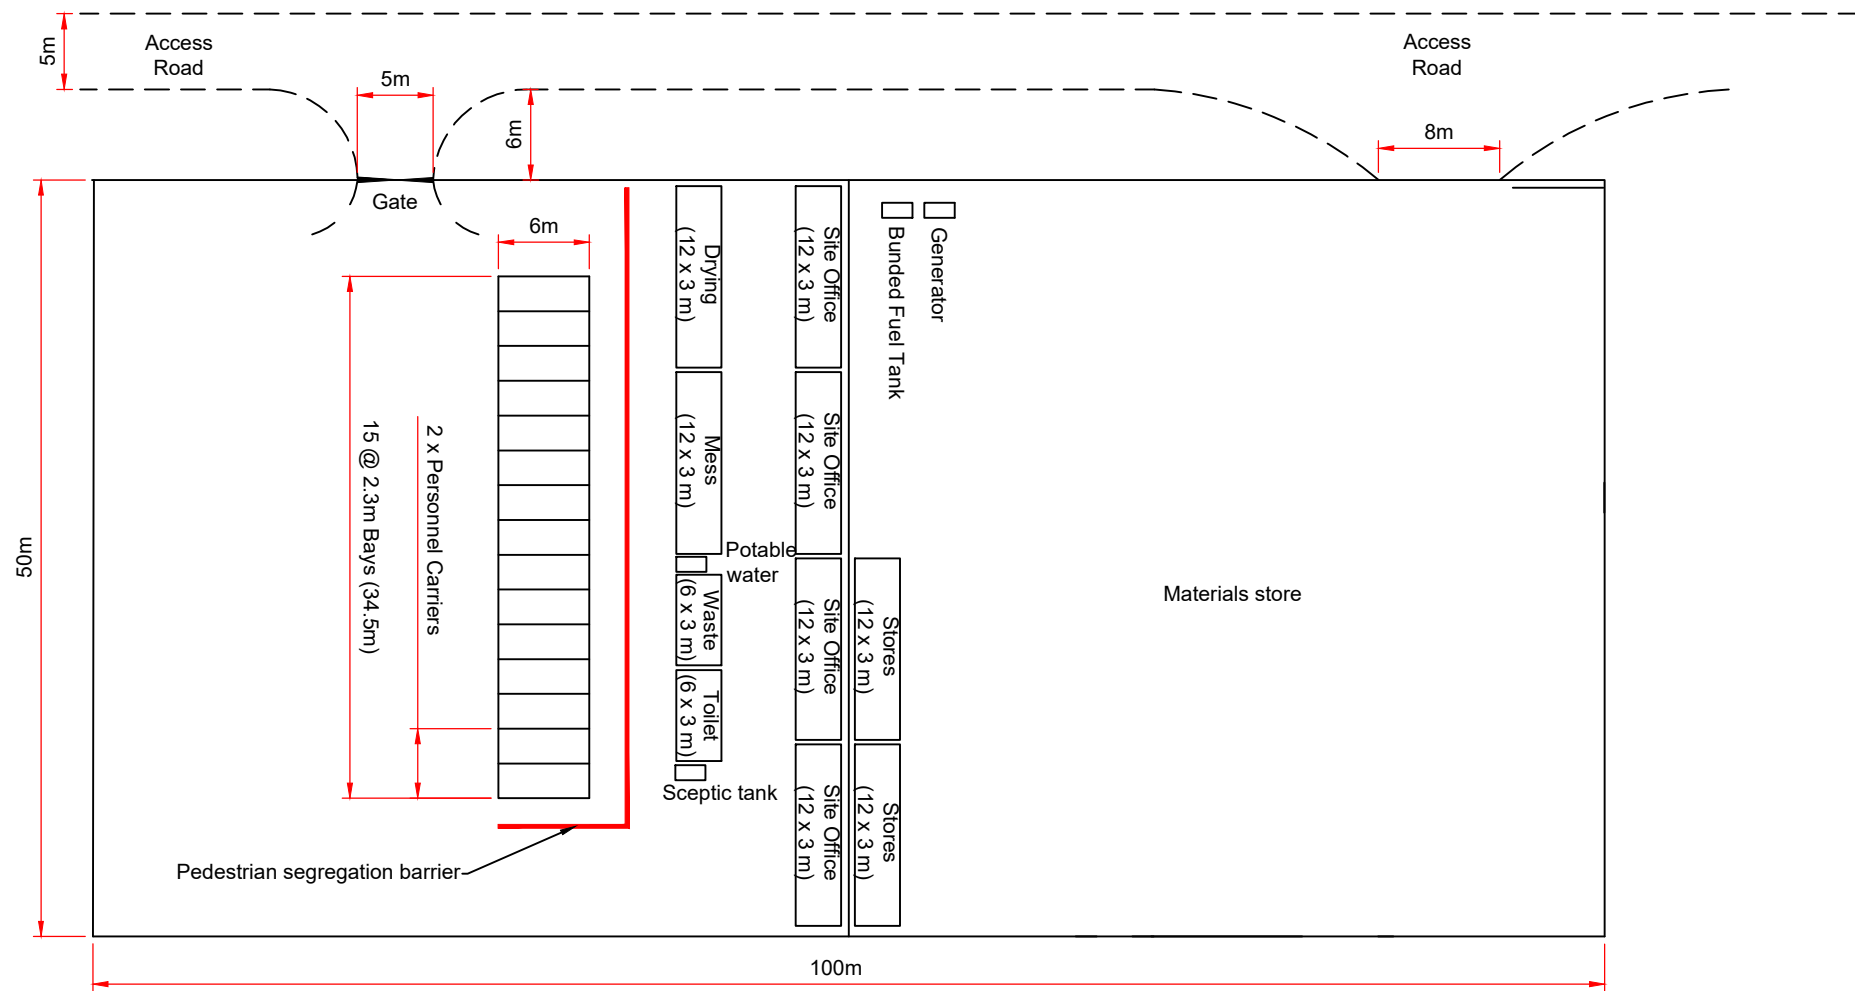

Key:

- 1. All dimensions are in metres unless noted otherwise.
- 2. Septic tank and water supply to be provided by others.

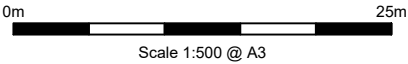

OS Licence: N/A

Client



Parc Ynni Calon Y Gwynt
Environmental Statement

Figure 4.9
Indicative construction compound
62282400-WSPE-FG-T-00010_P02

April 2026

